



SECTION A:A

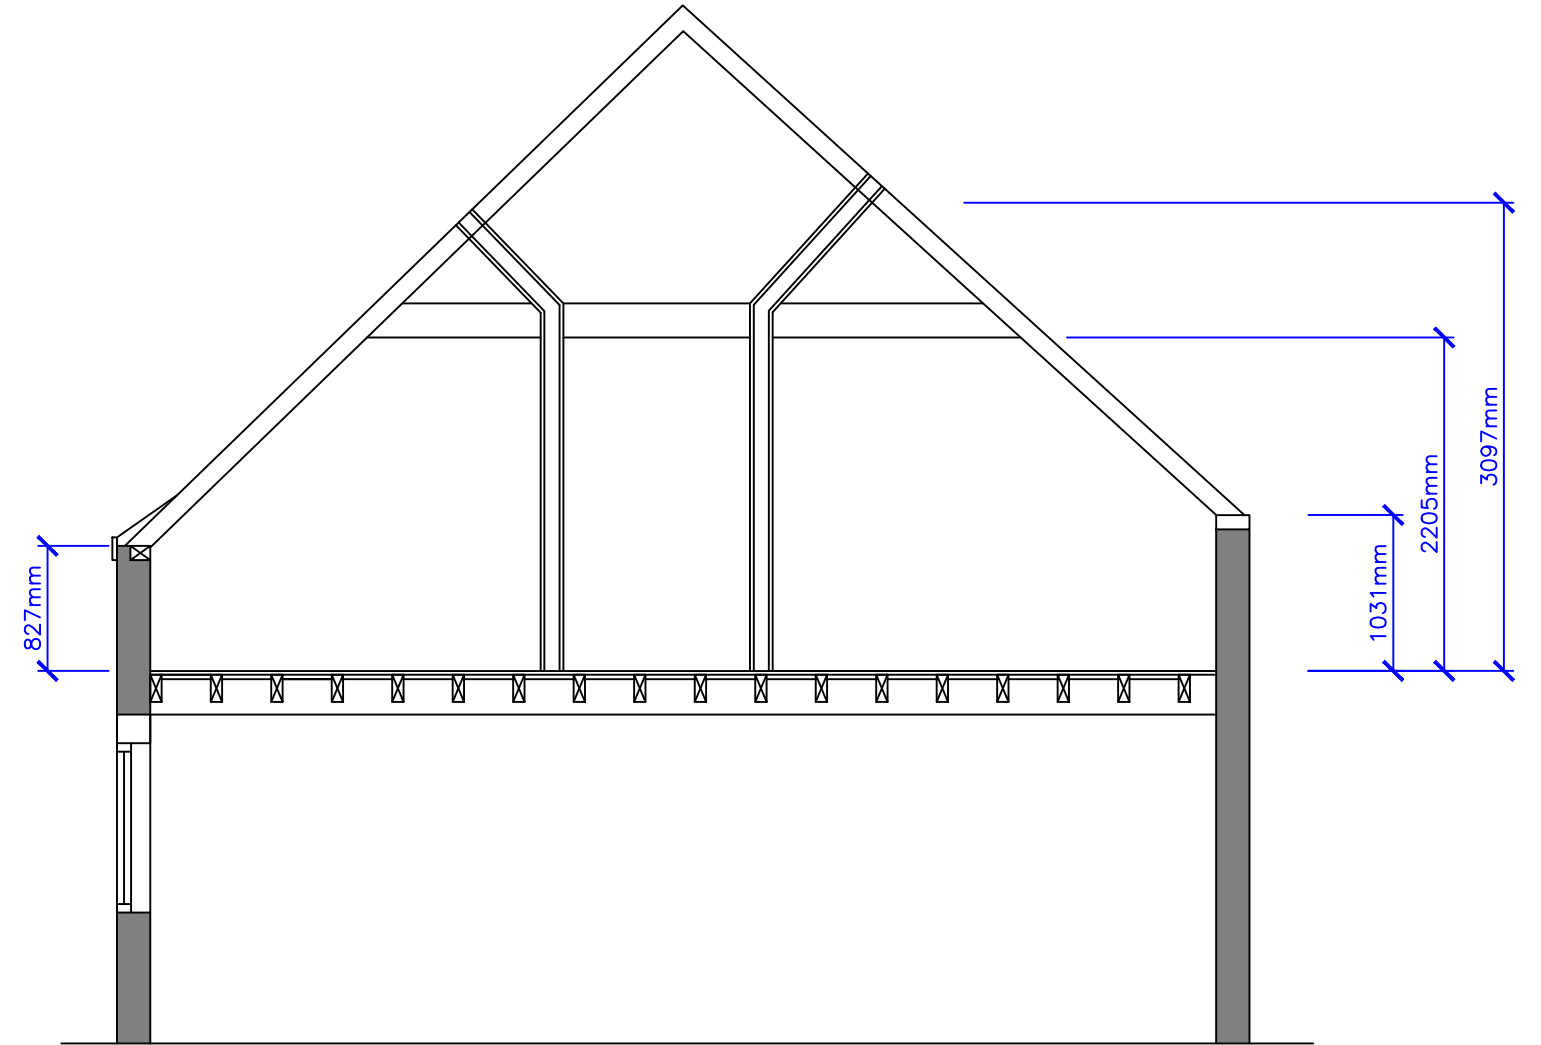


SECTION B:B

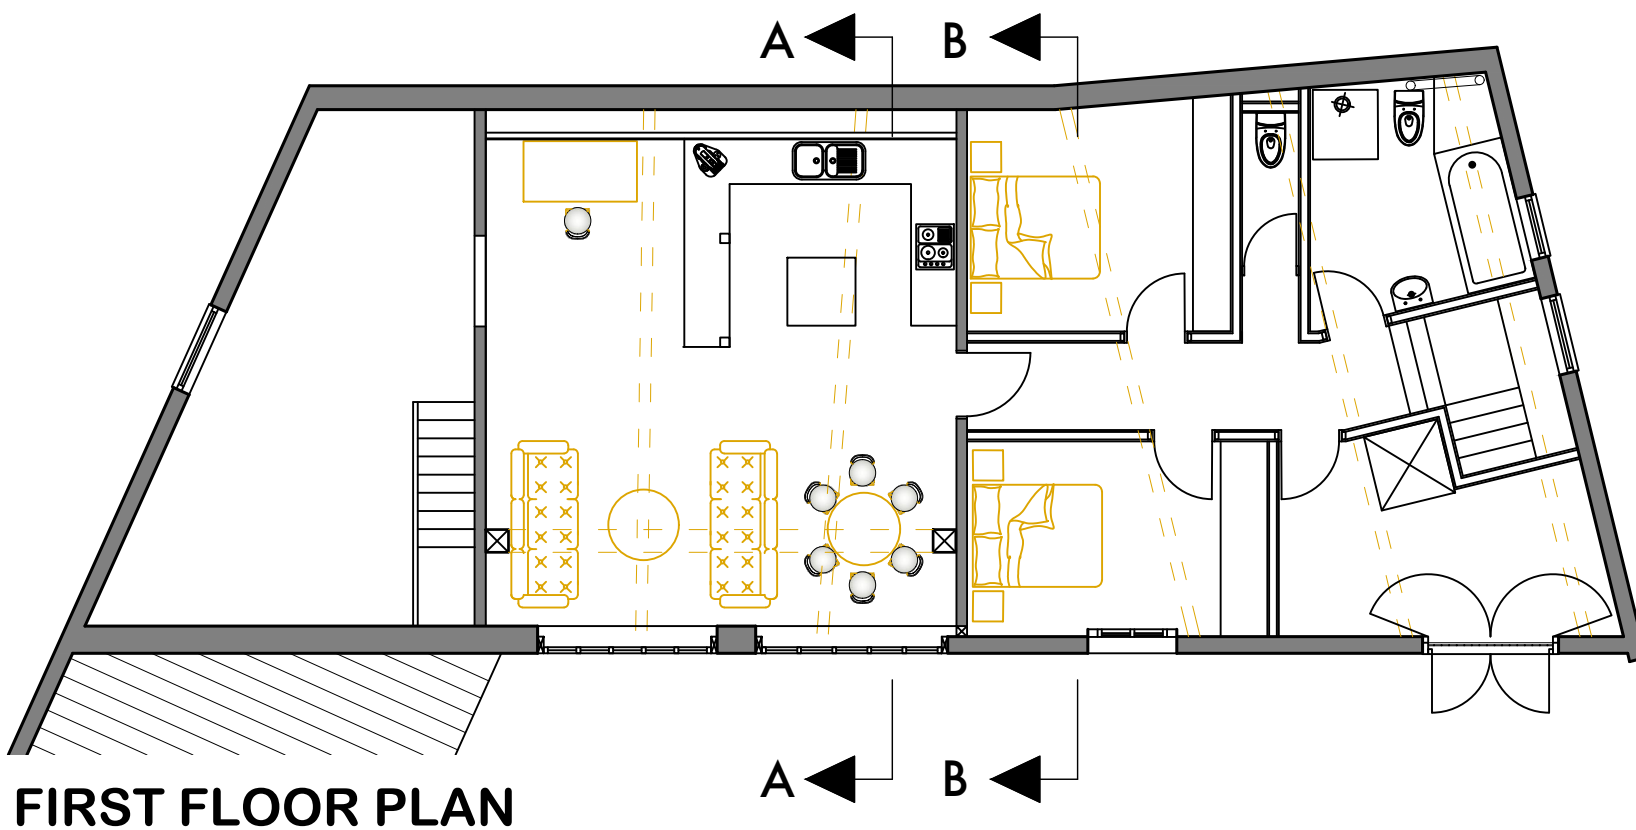

FIRST FLOOR PLAN


Scale of 1:50

 


Scale of 1:100



Scale of 1:200

 

PLANNING

Client		
Mr & Mrs P Brown		
Project		
Proposed alterations to form First Floor Accommodation to The Old Tannery, Bridge Street, Bungay, Suffolk. NR35		
Description		
Plans & Sections		
Job No.	Drg No.	Revision
A22-0001	002	
Drawn	Date	Scale @ A3
h	22-09-22	1:100, 1:50
		24 sussex road, gorleston, norfolk, nr31 6pf t: 07788 562976 e: h@h-design.co.uk