


PROPOSED BLOCK PLAN

0-5m Scale bar

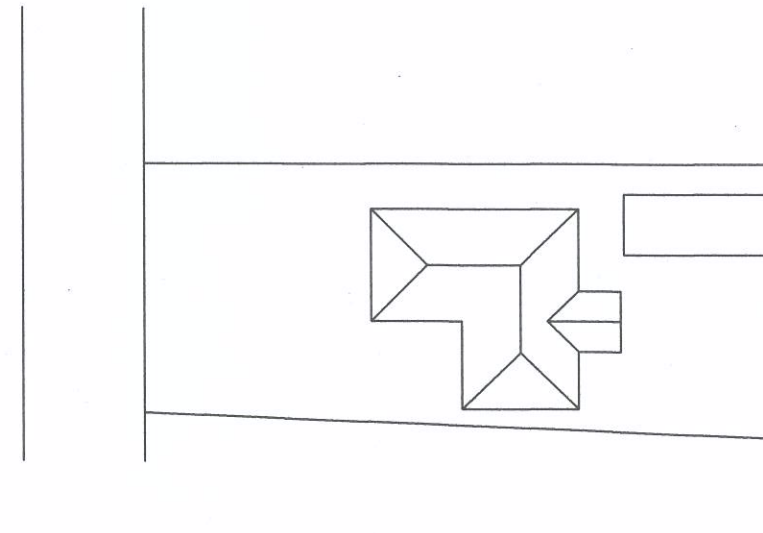

EXISTING BLOCK PLAN

PO1	??/??/??	FIRST ISSUE FOR APPROVAL	??	??
REV	DATE	DESCRIPTION	CHK	DRN

NOTE: Where a "P" revision applies, this drawing is NOT to be used for construction

PROJECT

Erection of Rear Conservatory/Garden Room

TITLE

Suncot March Road, Hoveton

ARCHITECT

C:\Documents and Settings\User\Desktop\logosidebyside1 copy.jpg

DRAWN . PC SCALE 1:500 at A3

DATE 2/09/20 STATUS PRELIMINARY

DRAWING No. 05 REV P01